


DUCESNE COUNTY MONUMENT SURVEY RECORD

T1S R1W

SEC 5 SEC 4


U.S.B.&M.

Z A-9

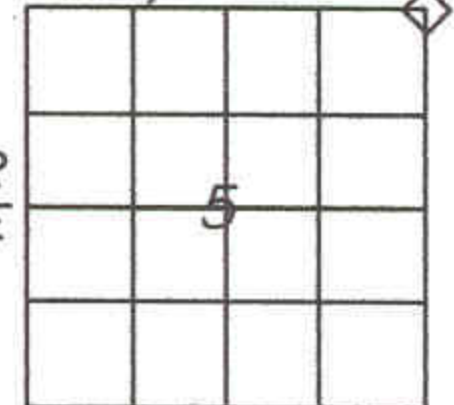

1" = 30'

NUMBER	DIRECTION	DISTANCE
L1	N 44°12'31" W	47.25'
L2	N 24°29'14" E	70.97'
L3	N 32°39'07" E	59.80'
L4	N 36°04'48" E	54.95'
L5	N 40°07'25" E	57.99'
L6	N 50°11'05" E	48.34'
L7	S 44°40'56" E	44.39'
L8	S 27°25'19" E	69.33'
L9	S 31°48'43" W	61.16'
L10	S 32°48'20" W	62.67'

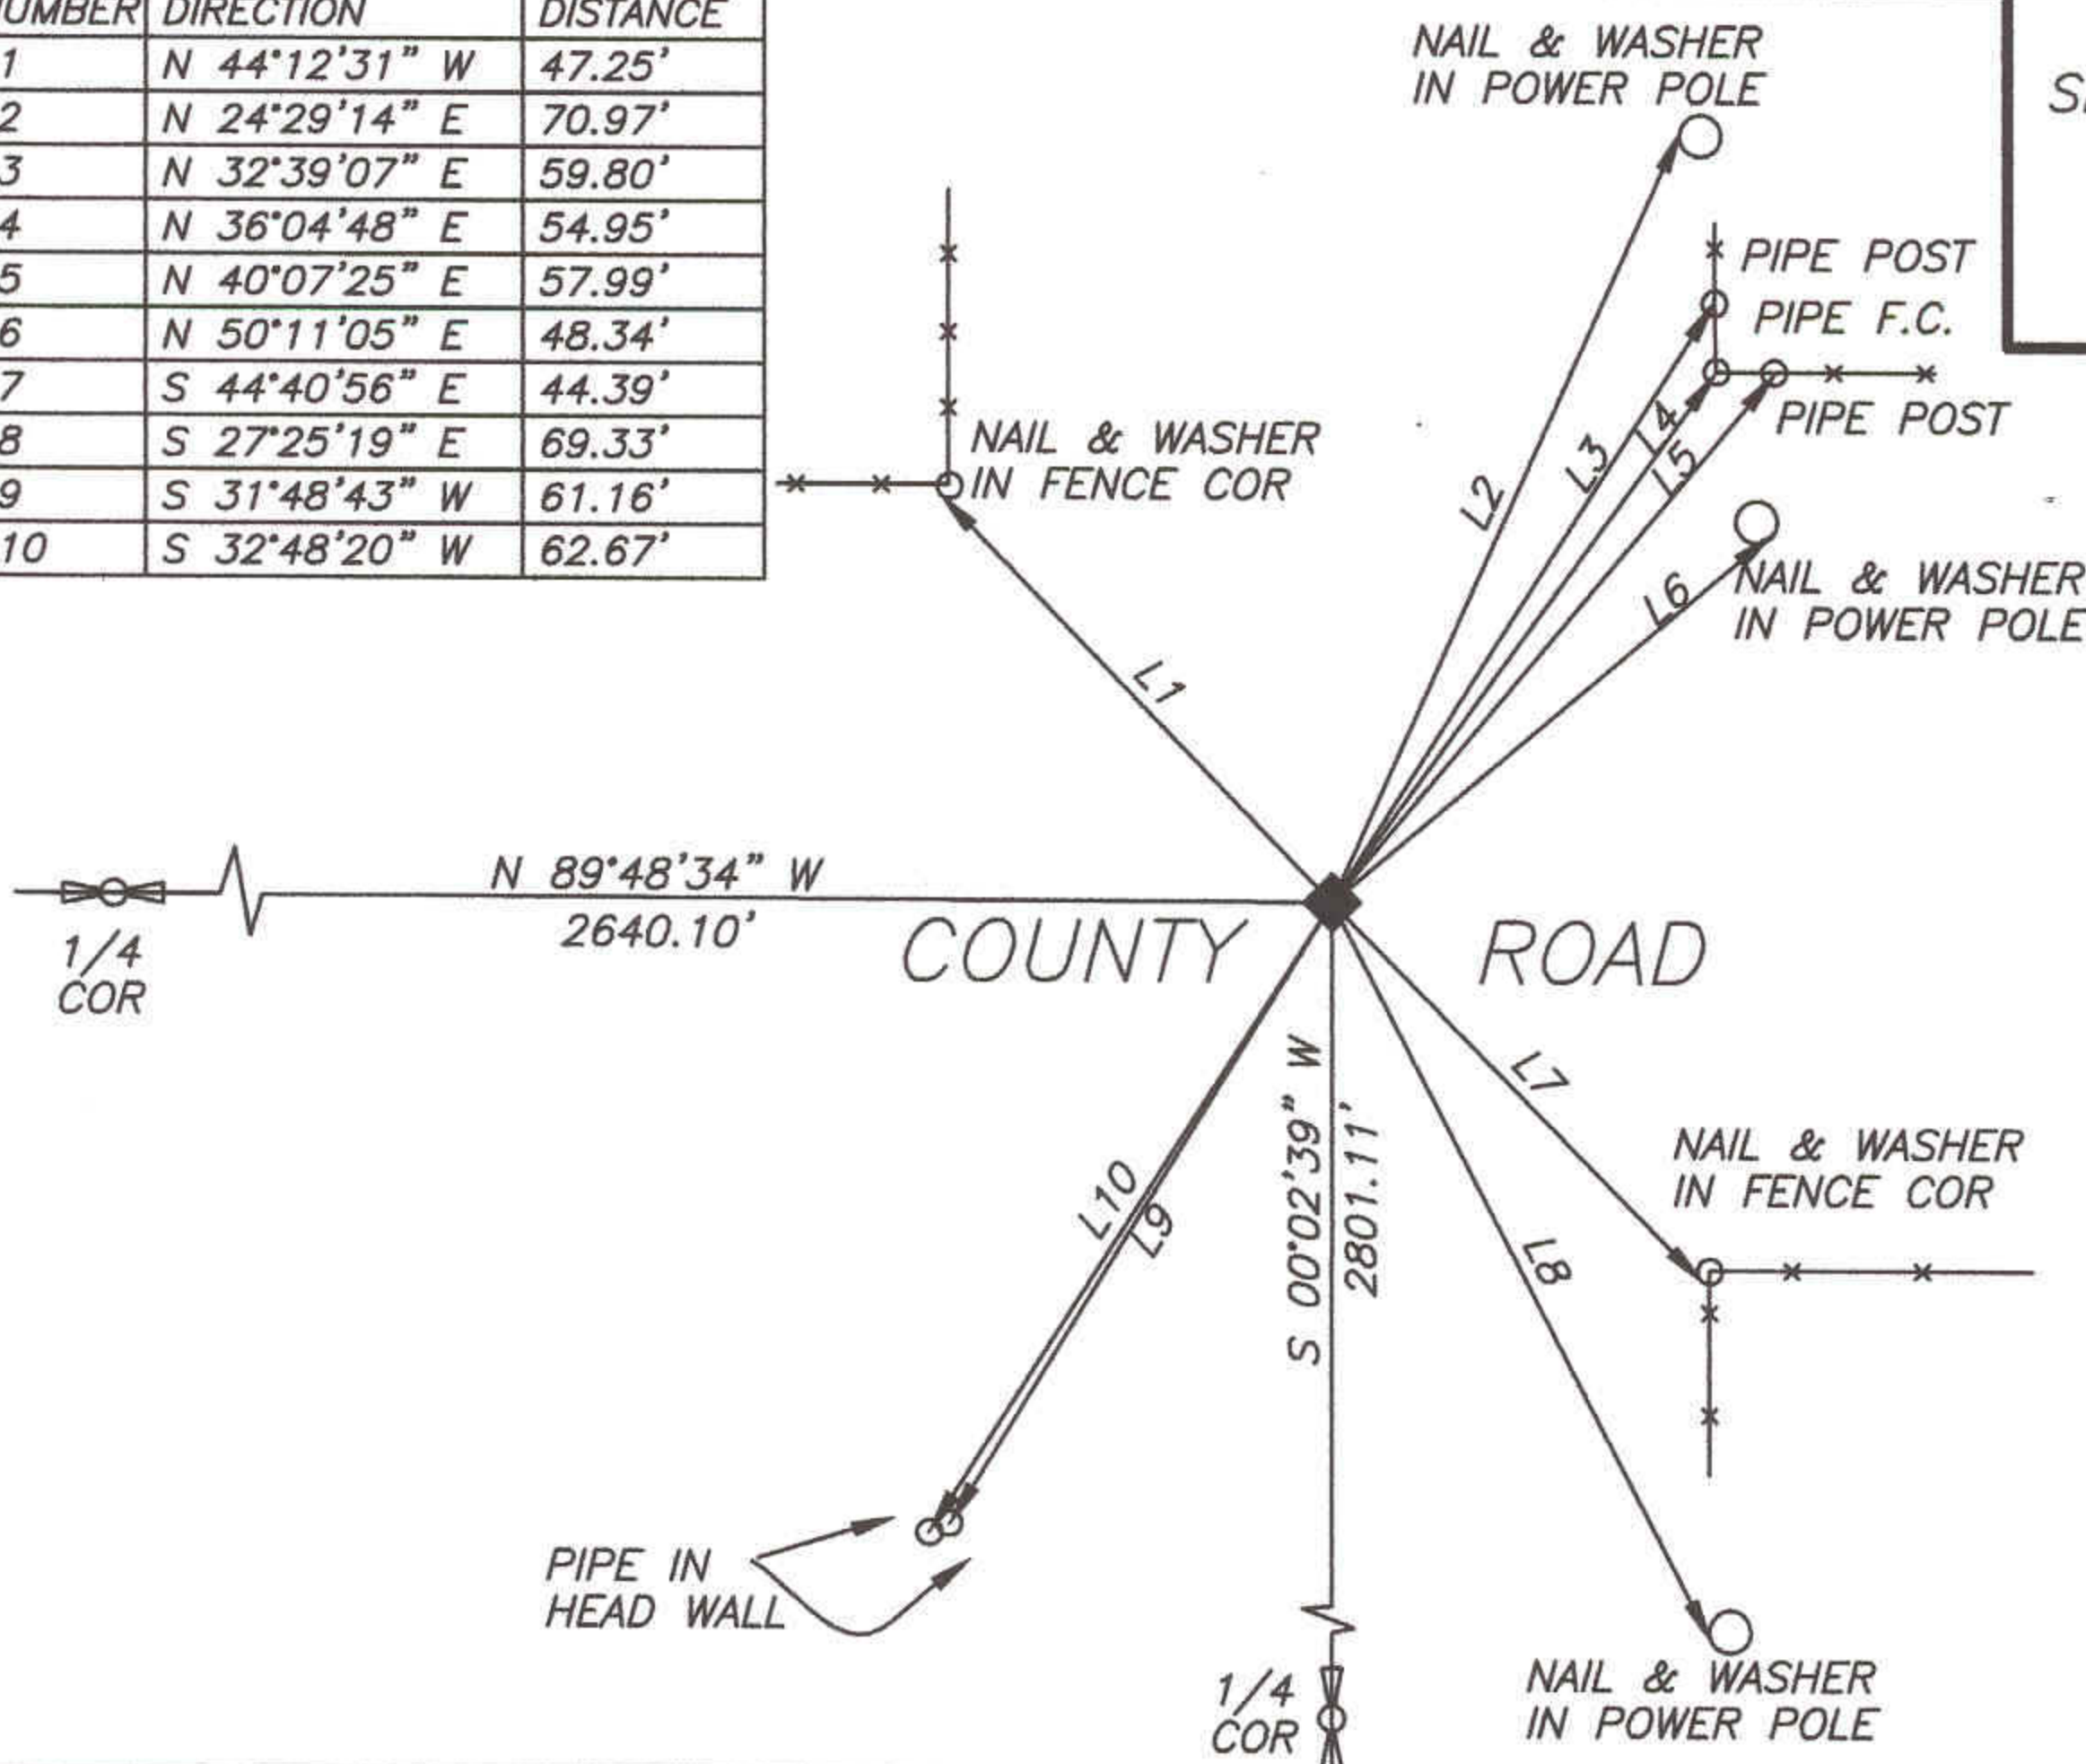

DESCRIPTION OF CORNER EVIDENCE FOUND

CORNER SET FROM TIES OF PREVIOUS SURVEY

DESCRIPTION OF MONUMENT AND ACCESSORIES ESTABLISHED TO PERPETUATE THE ORIGINAL LOCATION OF THE CORNER

SET MONUMENT SPIKE AT SECTION CORNER.
REFERENCED AS SHOWN

STATE PLANE COORDINATE DATA

CERTIFICATION

I Jerry D. Allred, Licensed Land Surveyor, State of Utah, do hereby certify that I have performed or reviewed the work done on the diagrammed corner as reported on this recordation form and approve same

Date 6 Dec '99

Jerry D. Allred 148951
Signature of Surveyor License No.

SEND 12 Mar 03